


USE: GENERAL CUSTOMER INFORMATION FOR GROUNDING AND BONDING

CONCRETE ENCASED ELECTRODE (UFER GROUND)

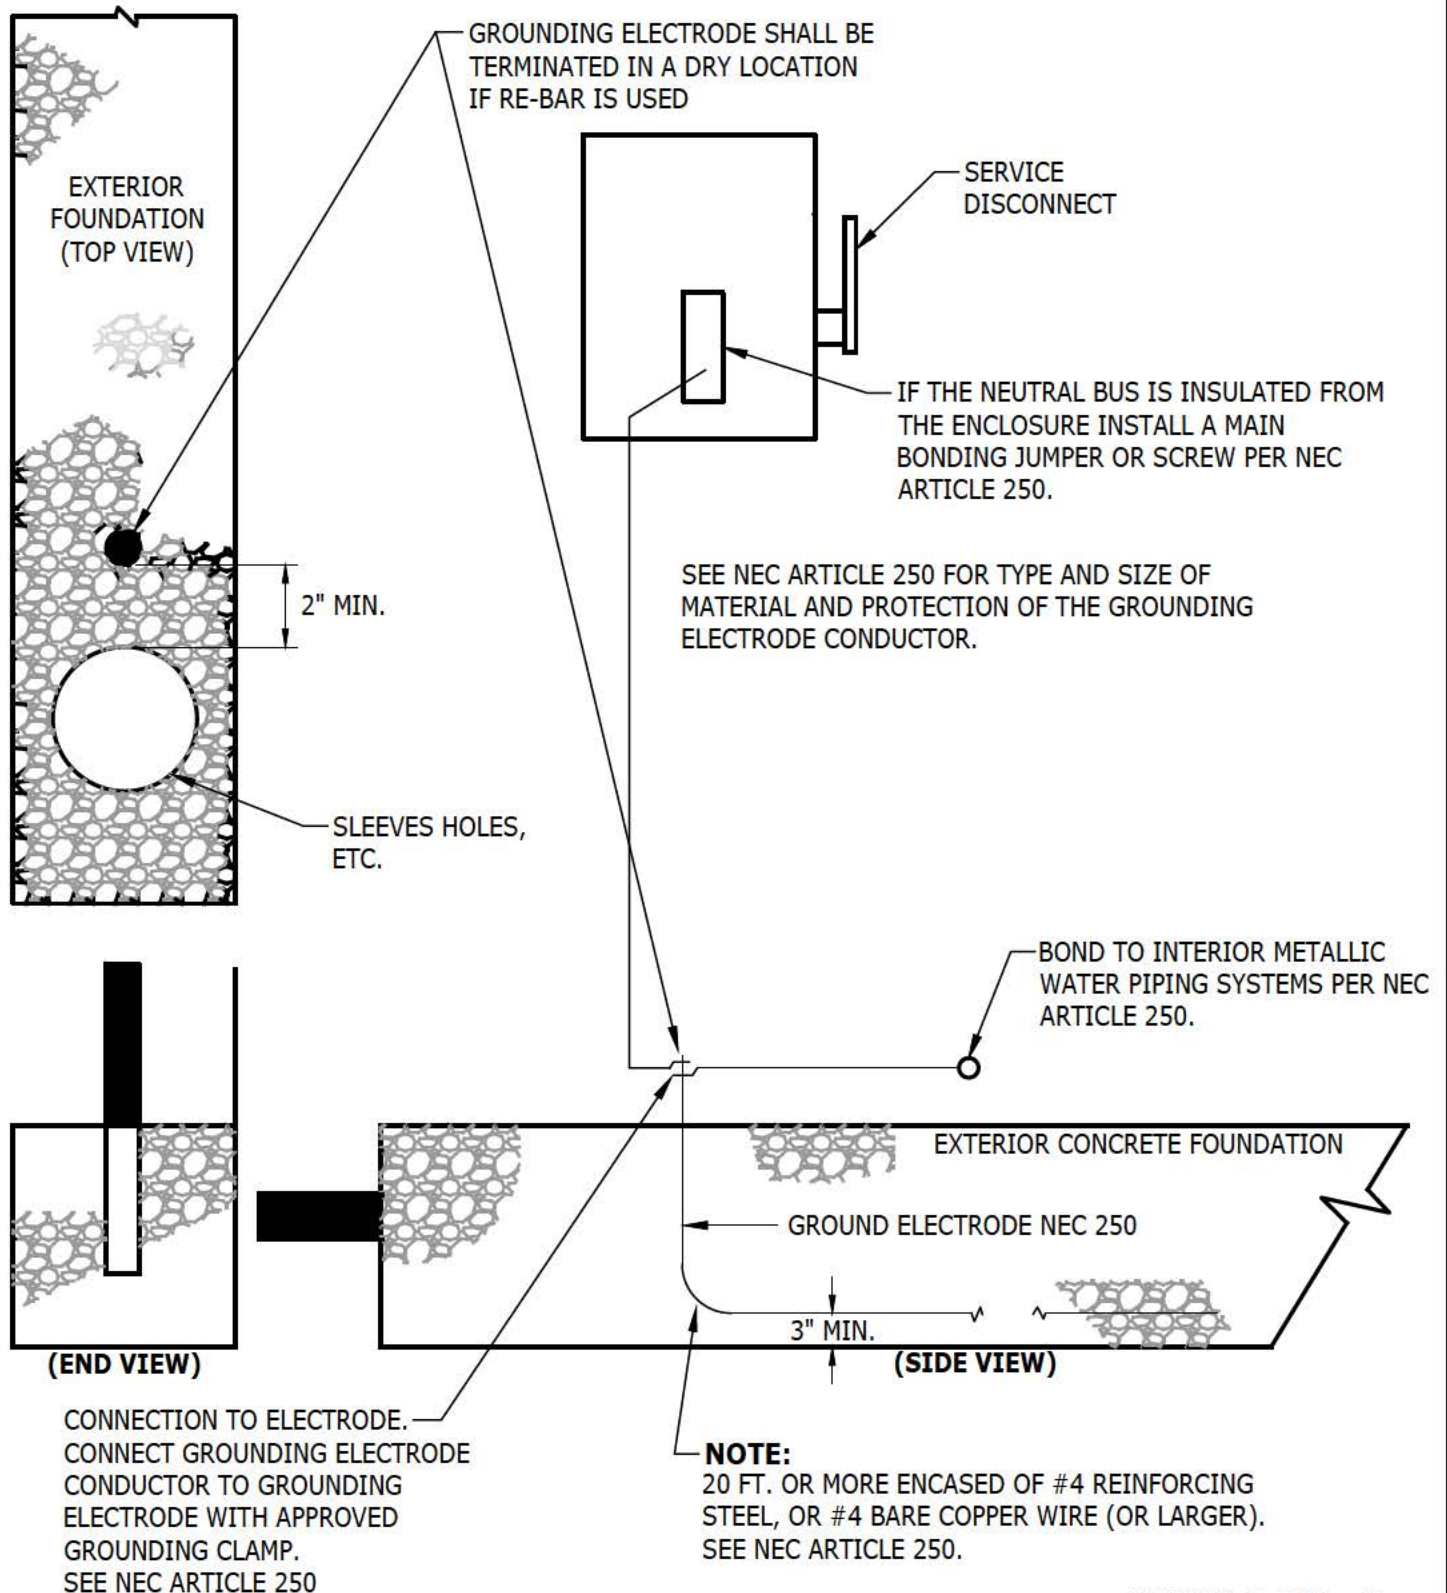

FORMALLY: SR-453 Page 5